


HOPE LUTHERAN CHURCH & SCHOOL

Proposed Church Renovation & School Addition

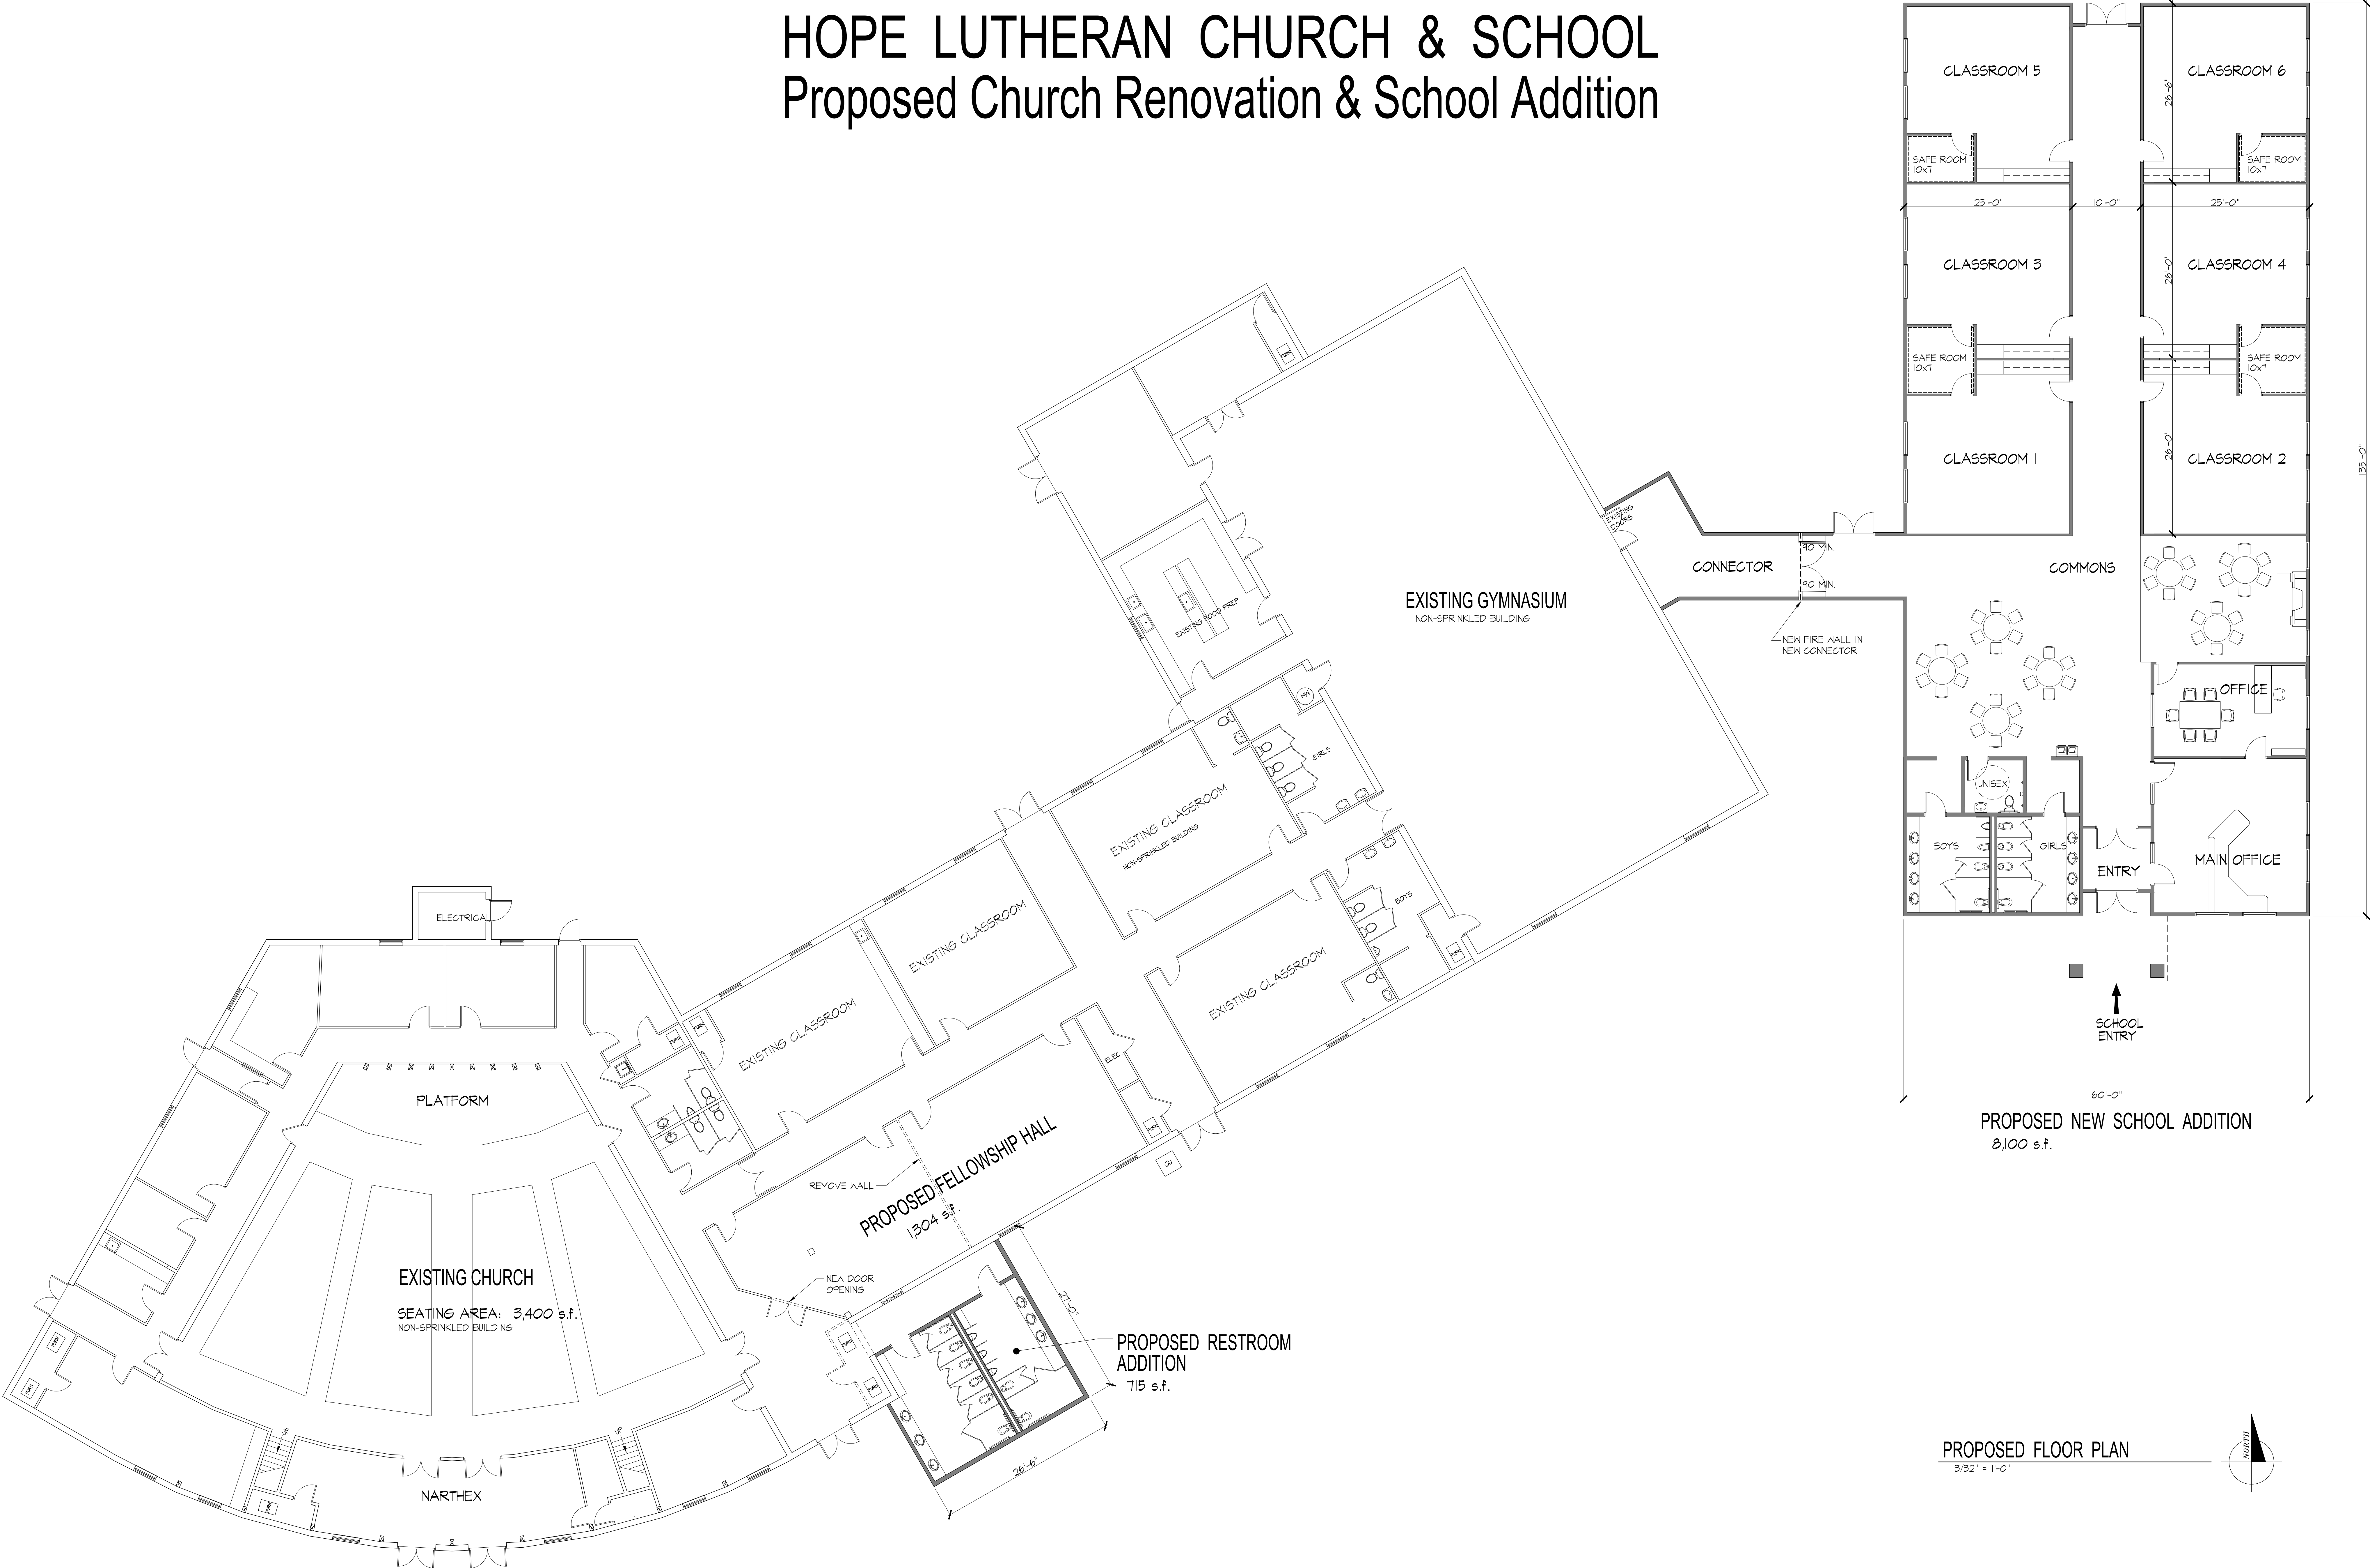

PROPOSED FLOOR PLAN
3/32" = 1'-0"

